



# Elizabethan Architecture

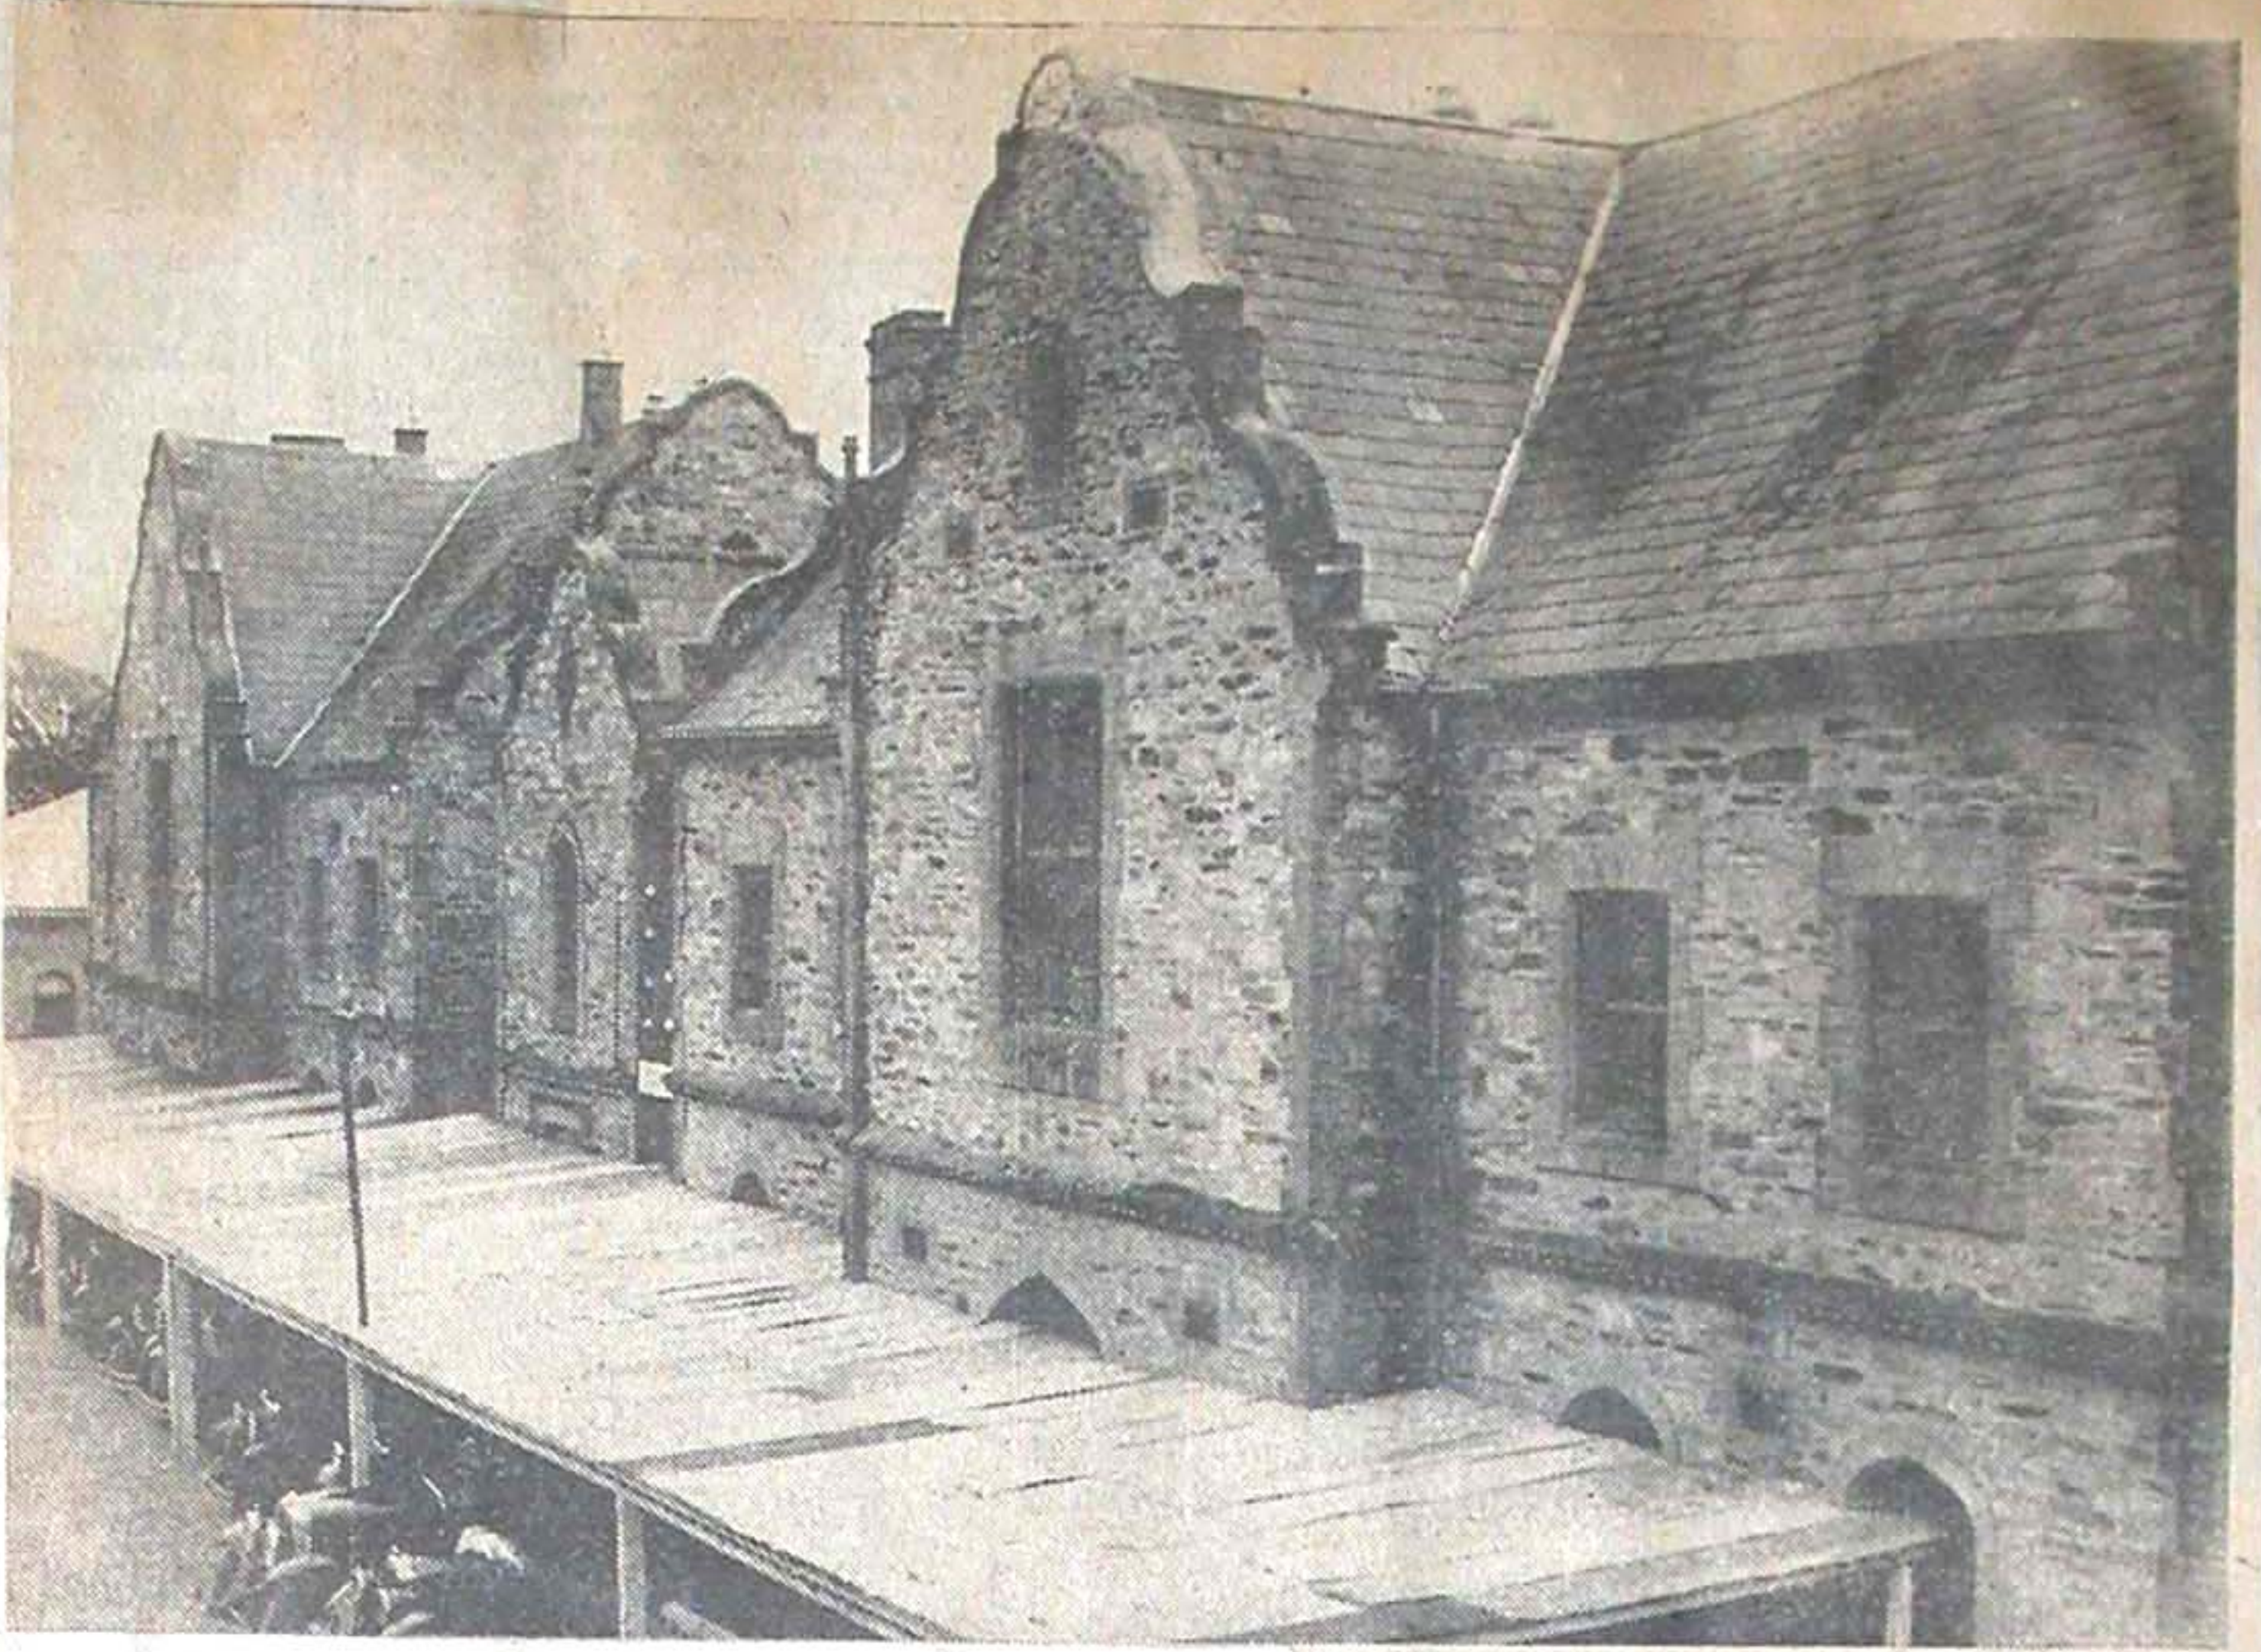

A RELIC of the Elizabethan style at the rear of the Public Library, North terrace, which, it was urged by a correspondent in "The Advertiser" yesterday, should be preserved as an architectural feature and a Centenary attraction

Ado. 27.7.35

## Degrees Conferred

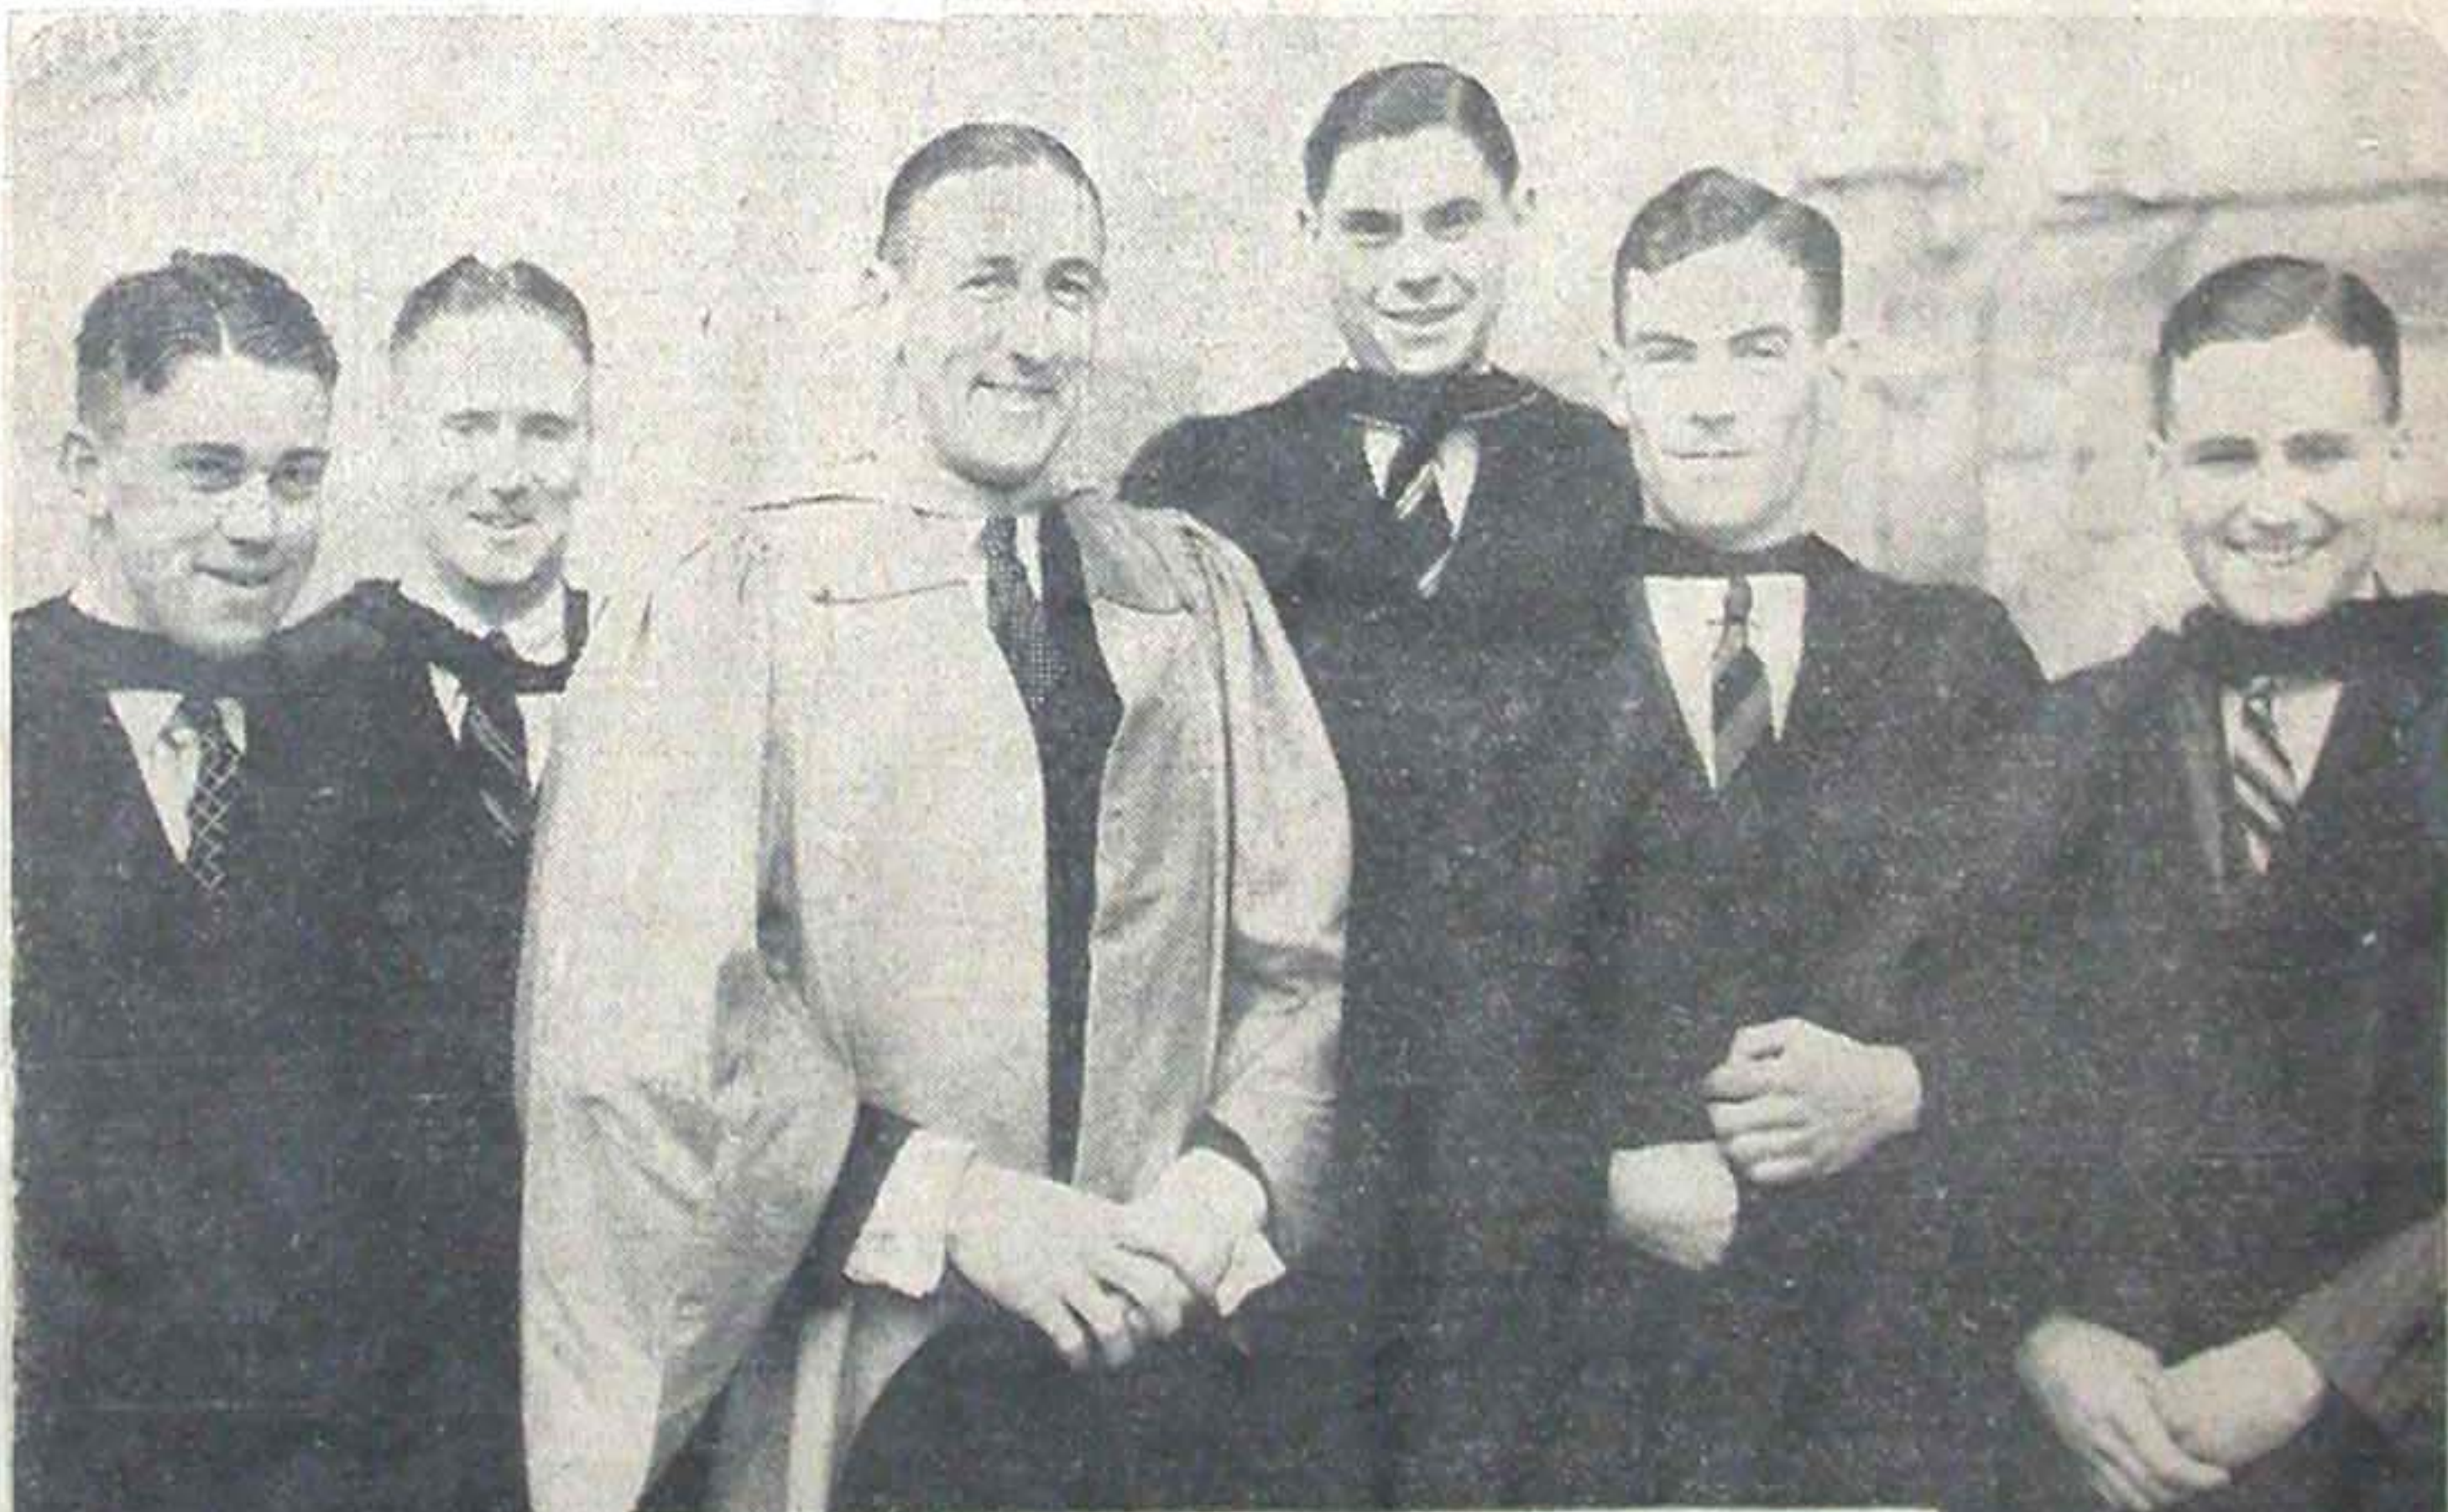

DEGREES were conferred at the University yesterday by the Vice-Chancellor (Sir William Mitchell). The recipients were (from left) Messrs. W. A. Russell (M.B.B.S.), F. I. Flaherty (M.B.B.S.), Dr. R. F. Matters (M.S.), Messrs. J. M. Pedler (M.B.B.S.), J. R. Price (M.Sc.), and F. F. Heddie (M.B.B.S.).